




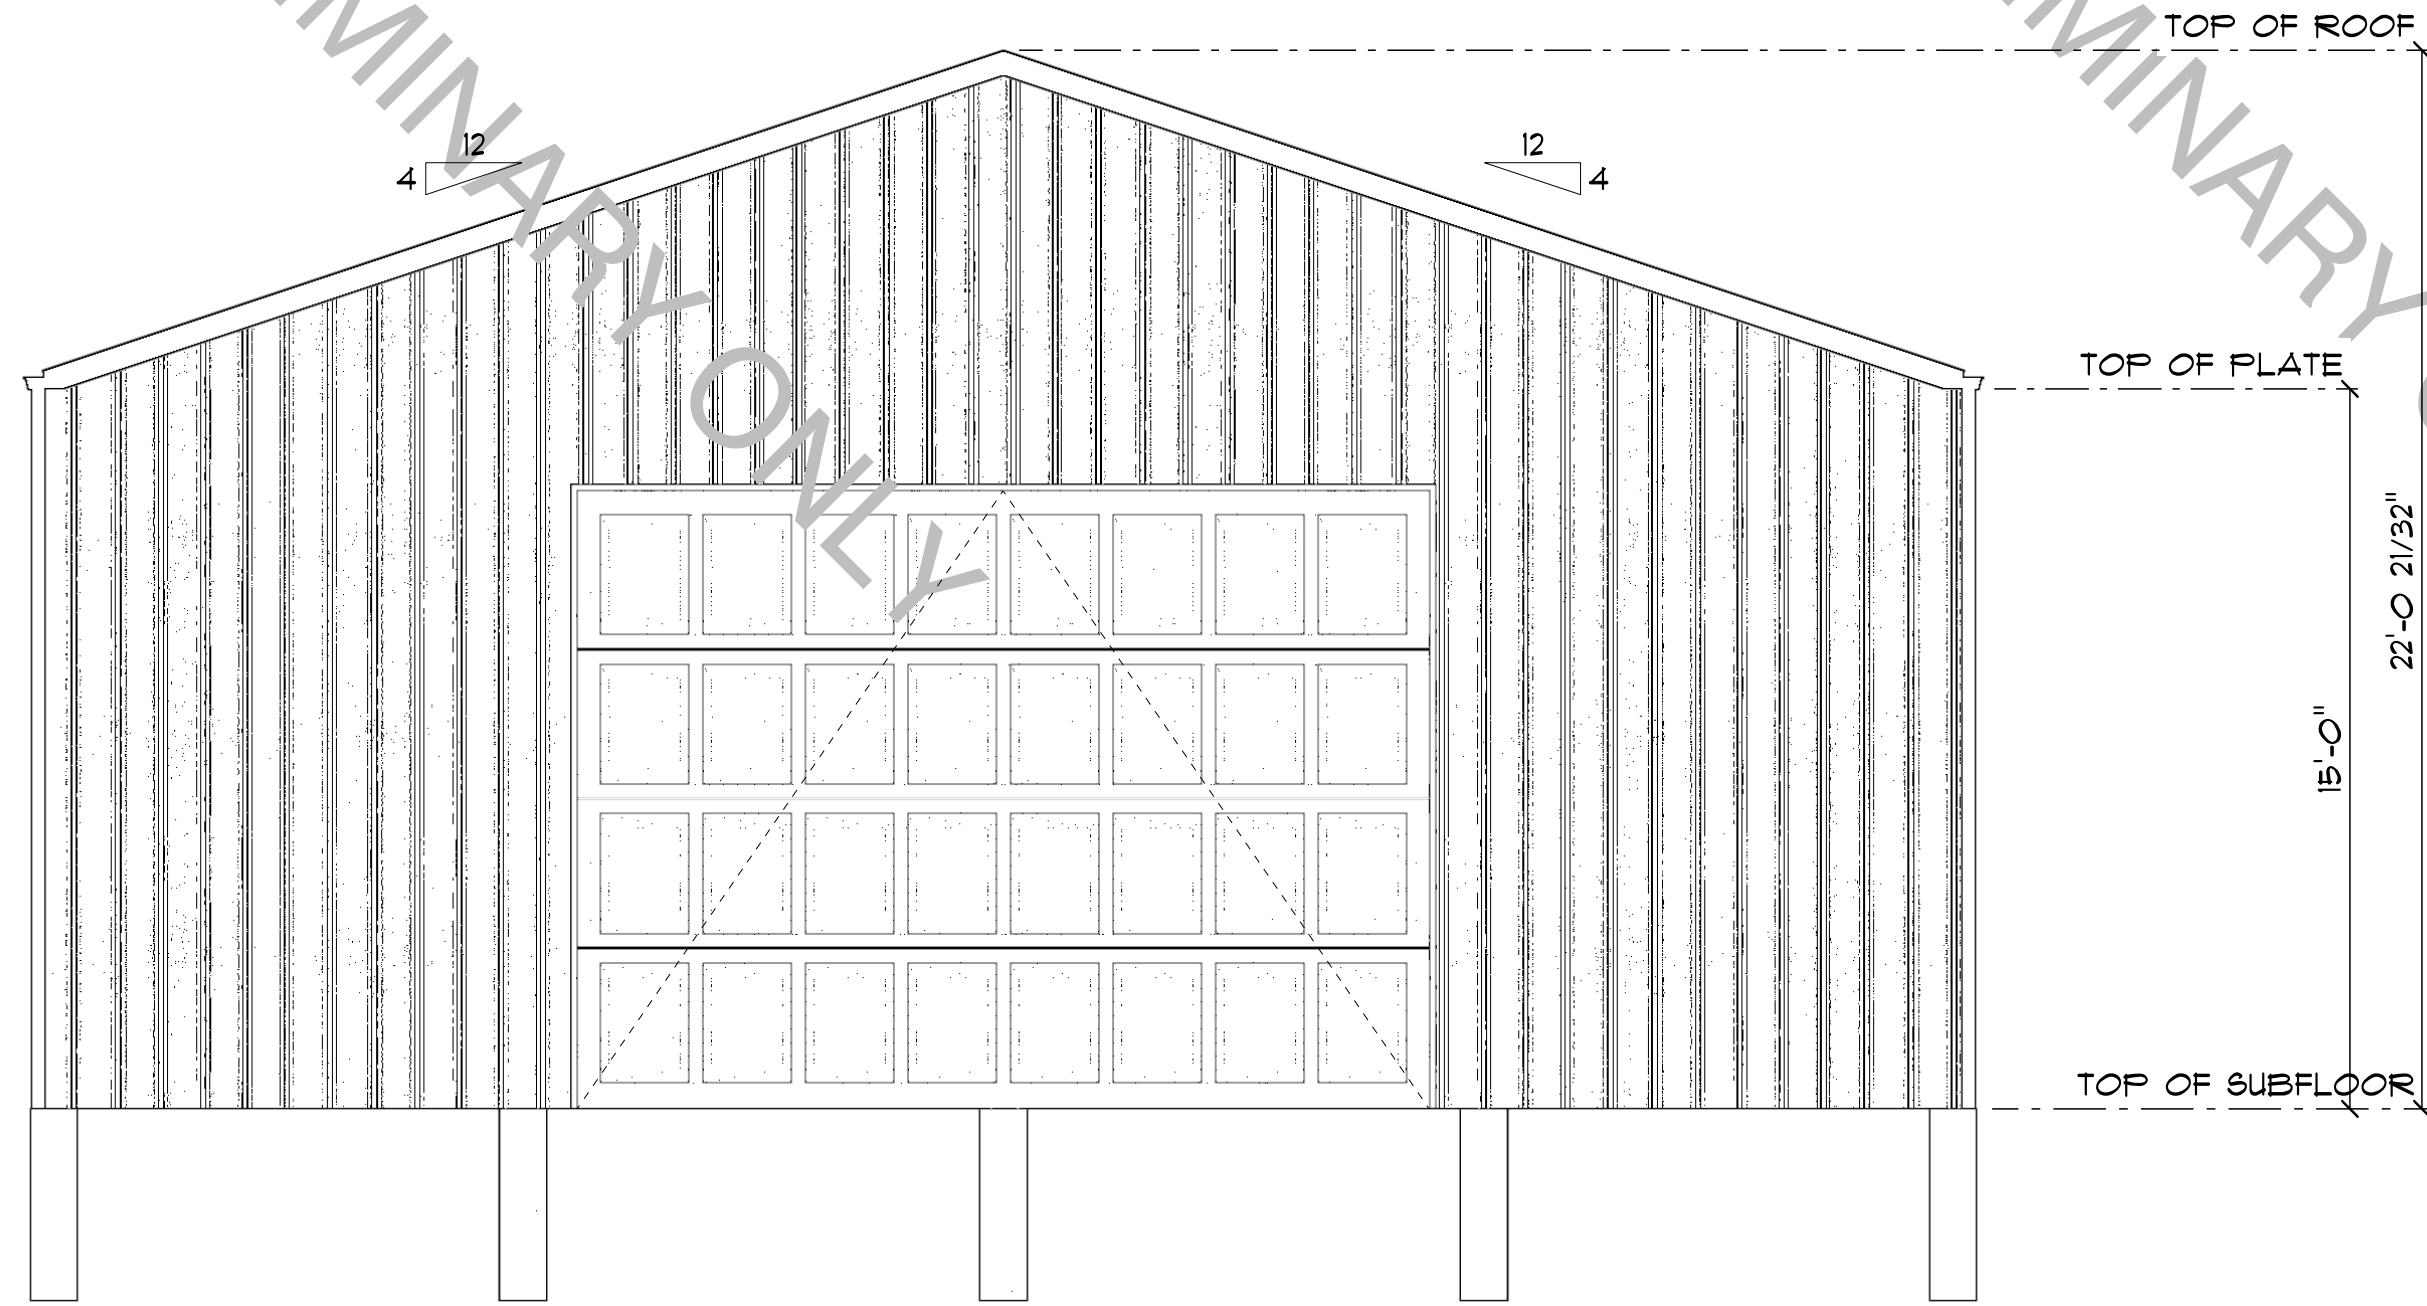


FRONT ELEVATION
SCALE: 1/4" = 1'-0"

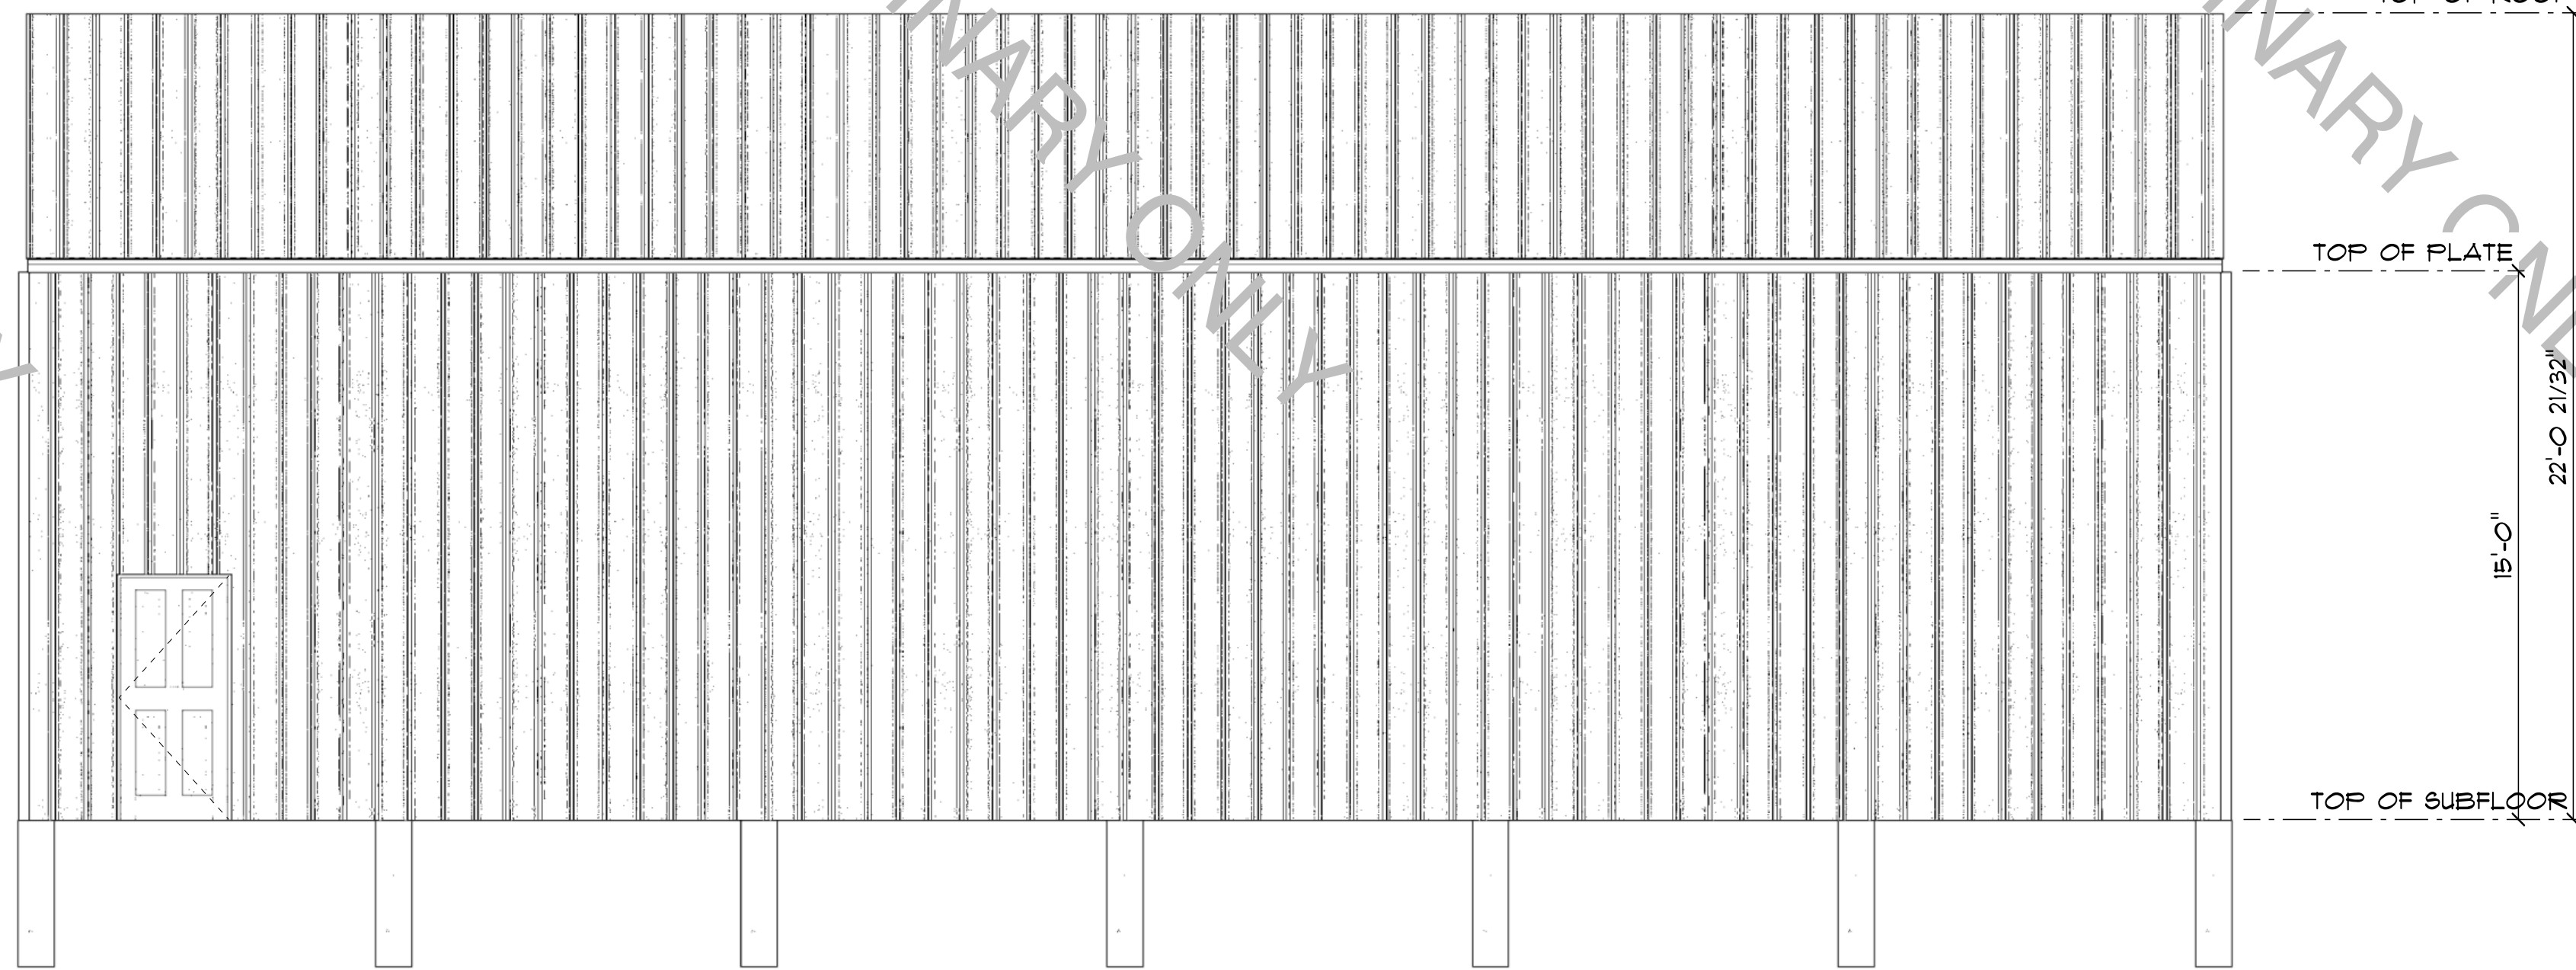

RIGHT ELEVATION
SCALE: 1/4" = 1'-0"

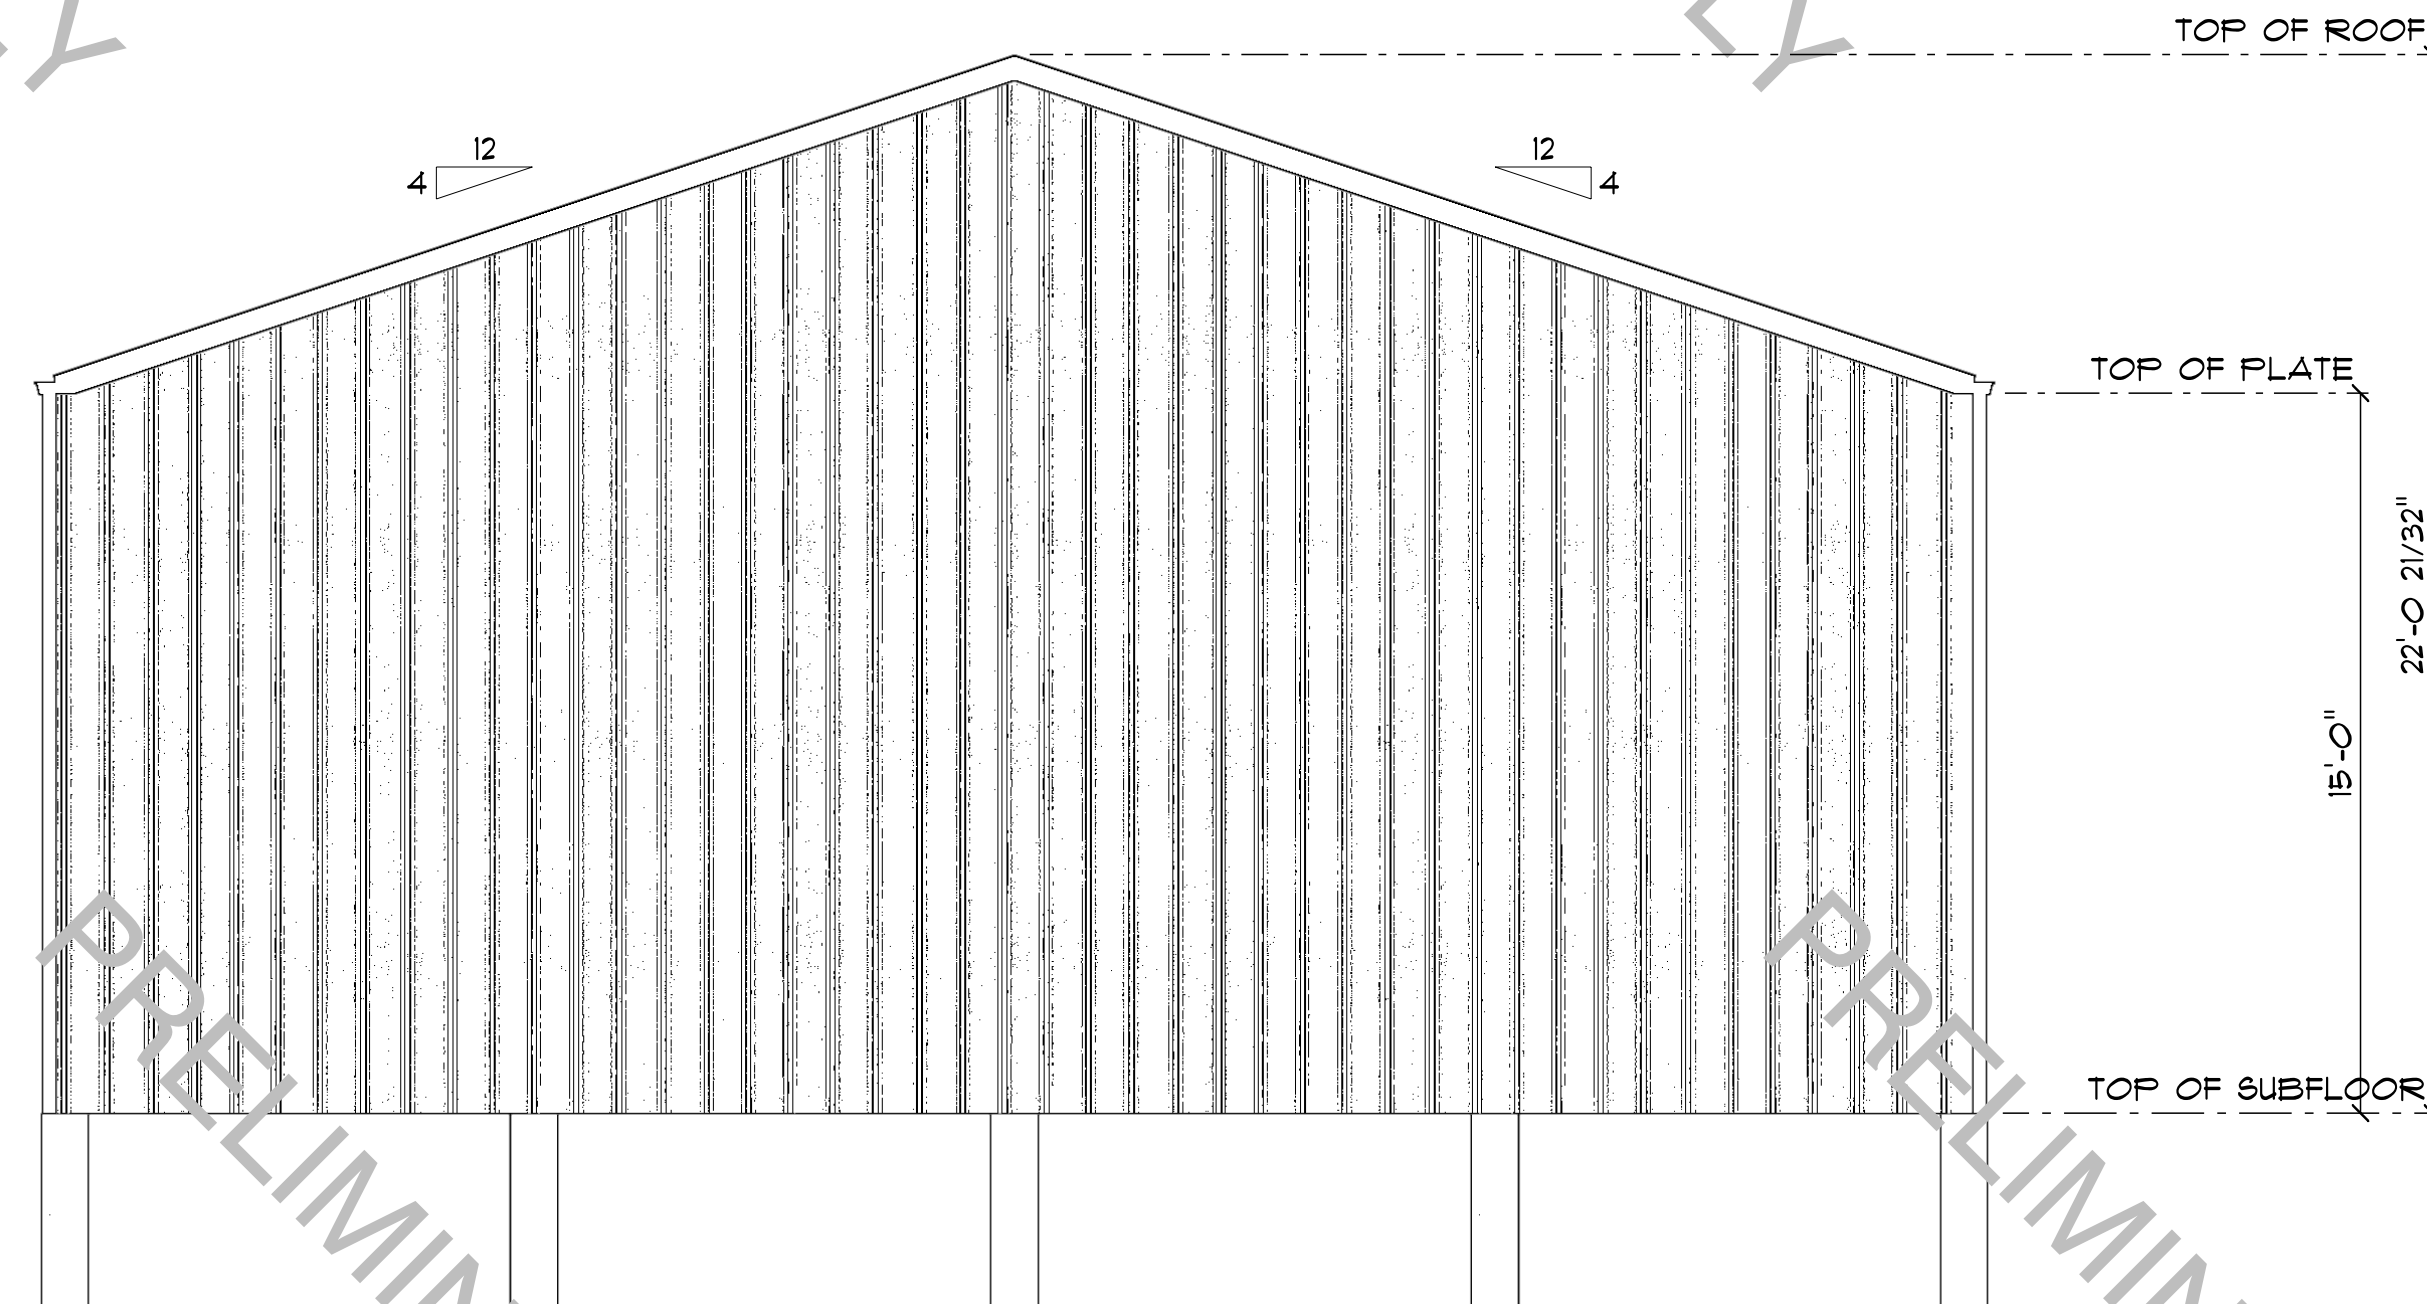

REAR ELEVATION
SCALE: 1/4" = 1'-0"

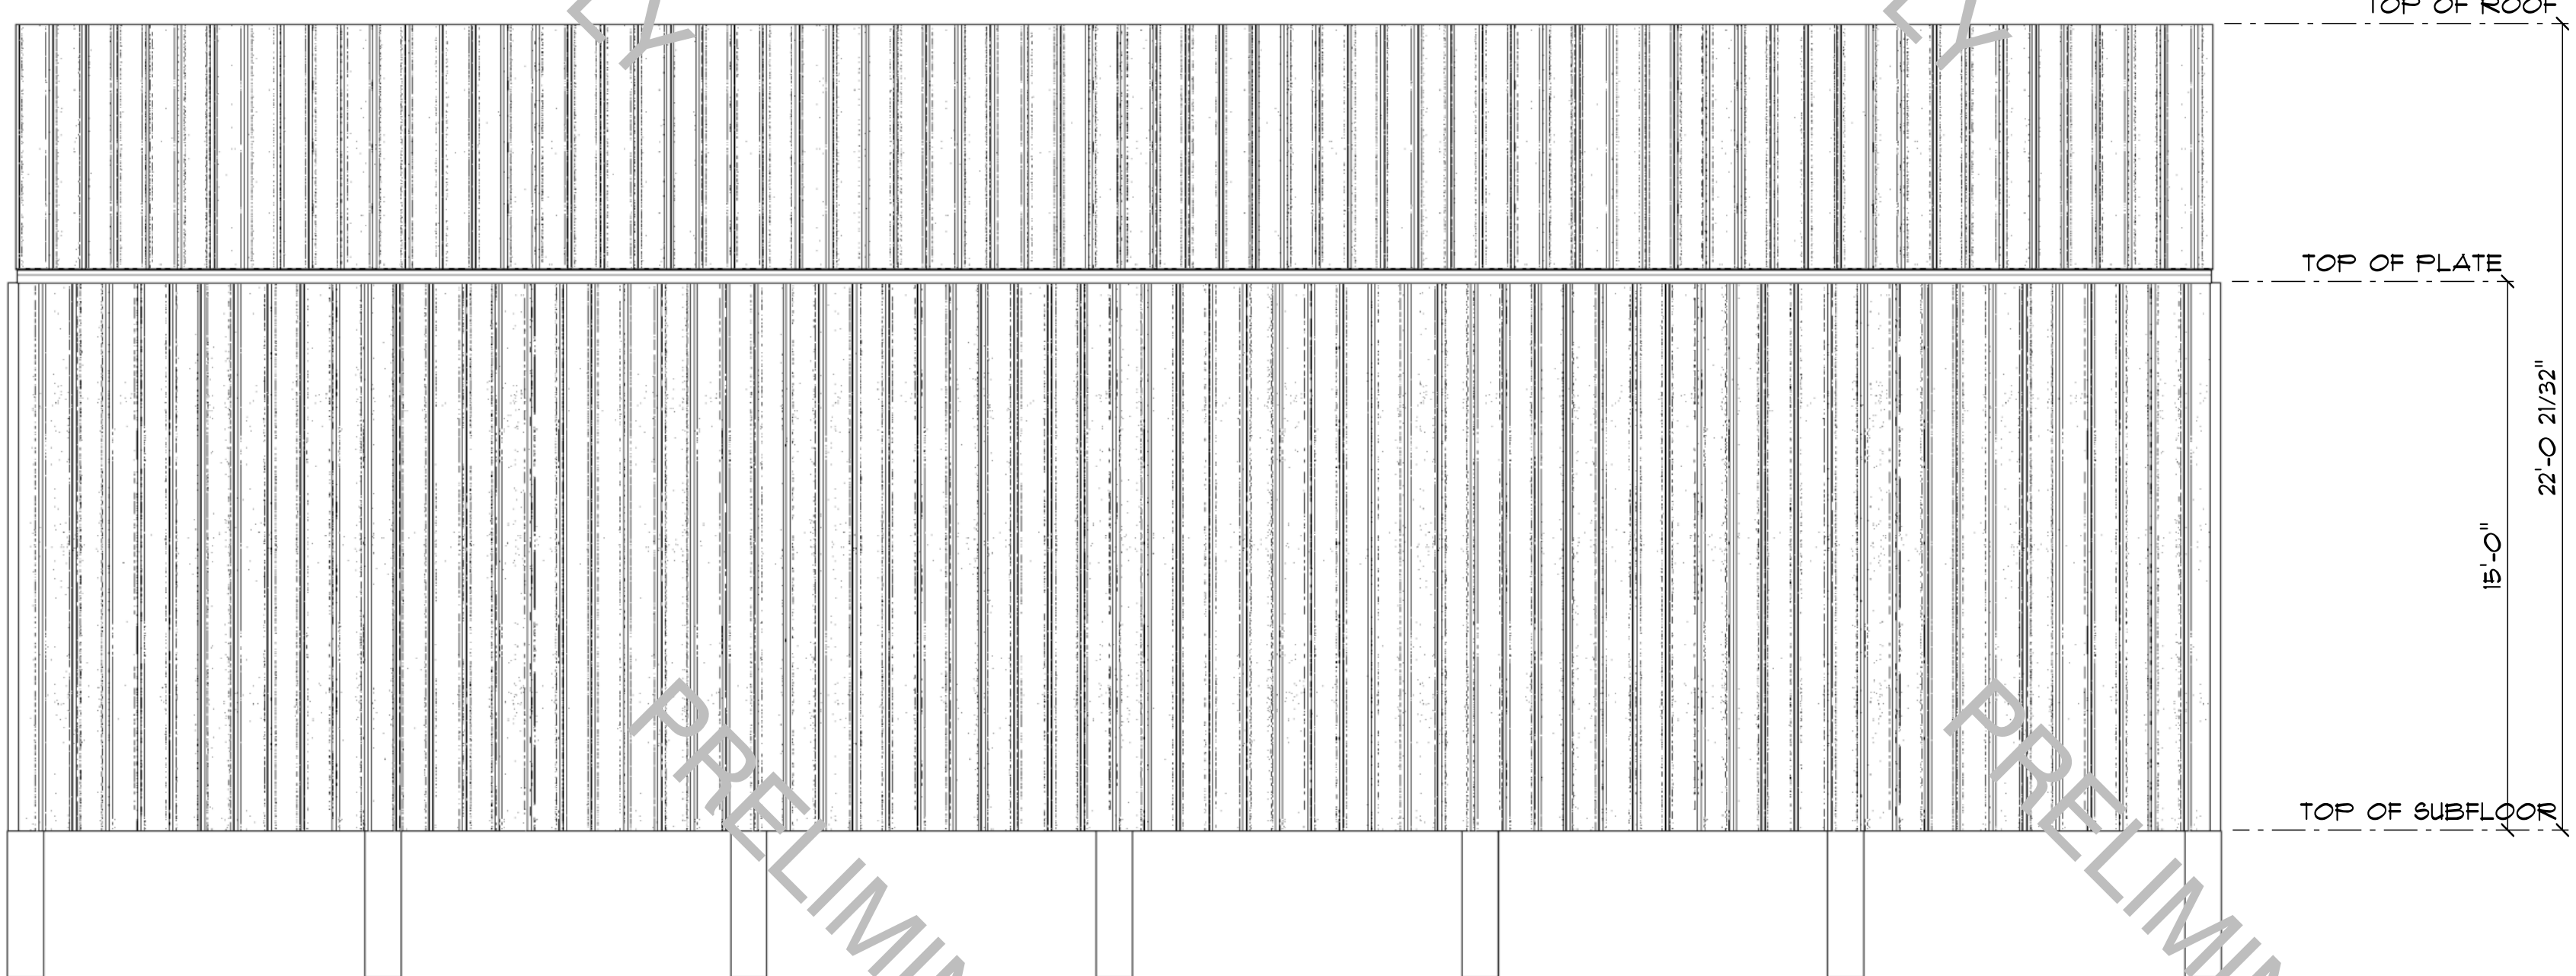

LEFT ELEVATION
SCALE: 1/4" = 1'-0"


THESE PLANS ARE BEING FURNISHED BY SPAIN & ROSE LUMBER COMPANY BY DRAFTSMAN WHO ARE NOT LICENSED ARCHITECTS OR ENGINEERS. CONSTRUCTION FROM THESE PLANS SHOULD NOT BE UNDERTAKEN WITHOUT THE ASSISTANCE OF A CONSTRUCTION PROFESSIONAL. SPAIN & ROSE LUMBER COMPANY AND/OR DRAFTSMAN SHALL ASSUME NO LIABILITY FOR ACTUAL FIELD DIMENSIONS, DETAILS, CONSTRUCTION TECHNIQUES, AND STRUCTURAL REQUIREMENTS CONFORMING TO ALL STATE AND LOCAL CODES AND ORDINANCES. SPAIN & ROSE LUMBER CO. ACCEPTS NO LIABILITY FOR DAMAGES OR INJURIES TO PERSONS OR PROPERTY. THESE PLANS ARE INTENDED FOR INFORMATIONAL PURPOSES ONLY. NO WARRANTIES HAVE BEEN PROVIDED. EXPRESS OR IMPLIED AND SPAIN & ROSE LUMBER CO. DISCLAIMS ANY AND ALL CLAIMS FOR FAULTY WORKMANSHIP.




DATE: Tuesday, May 13, 2025
DRAWN BY: KRISTELLE VANDERBEEK
SALESMAN: KJ

THE DESIGNS, SPECIFICATIONS, AND PLANS REPRESENTED HEREIN ARE THE PROPERTY OF SPAIN & ROSE LUMBER COMPANY AND DESIGNS WERE CREATED AND DEVELOPED SOLELY FOR THIS SPECIFIC PROJECT AND SHALL NOT BE REPRODUCED OR USED FOR ANY OTHER PURPOSE WITHOUT THE EXPRESSED WRITTEN PERMISSION OF SPAIN & ROSE LUMBER CO.

SPAHN & ROSE - DEWITT, IA
CLINTON CO. CONS. - EDEN VALLEY
ELEVATIONS

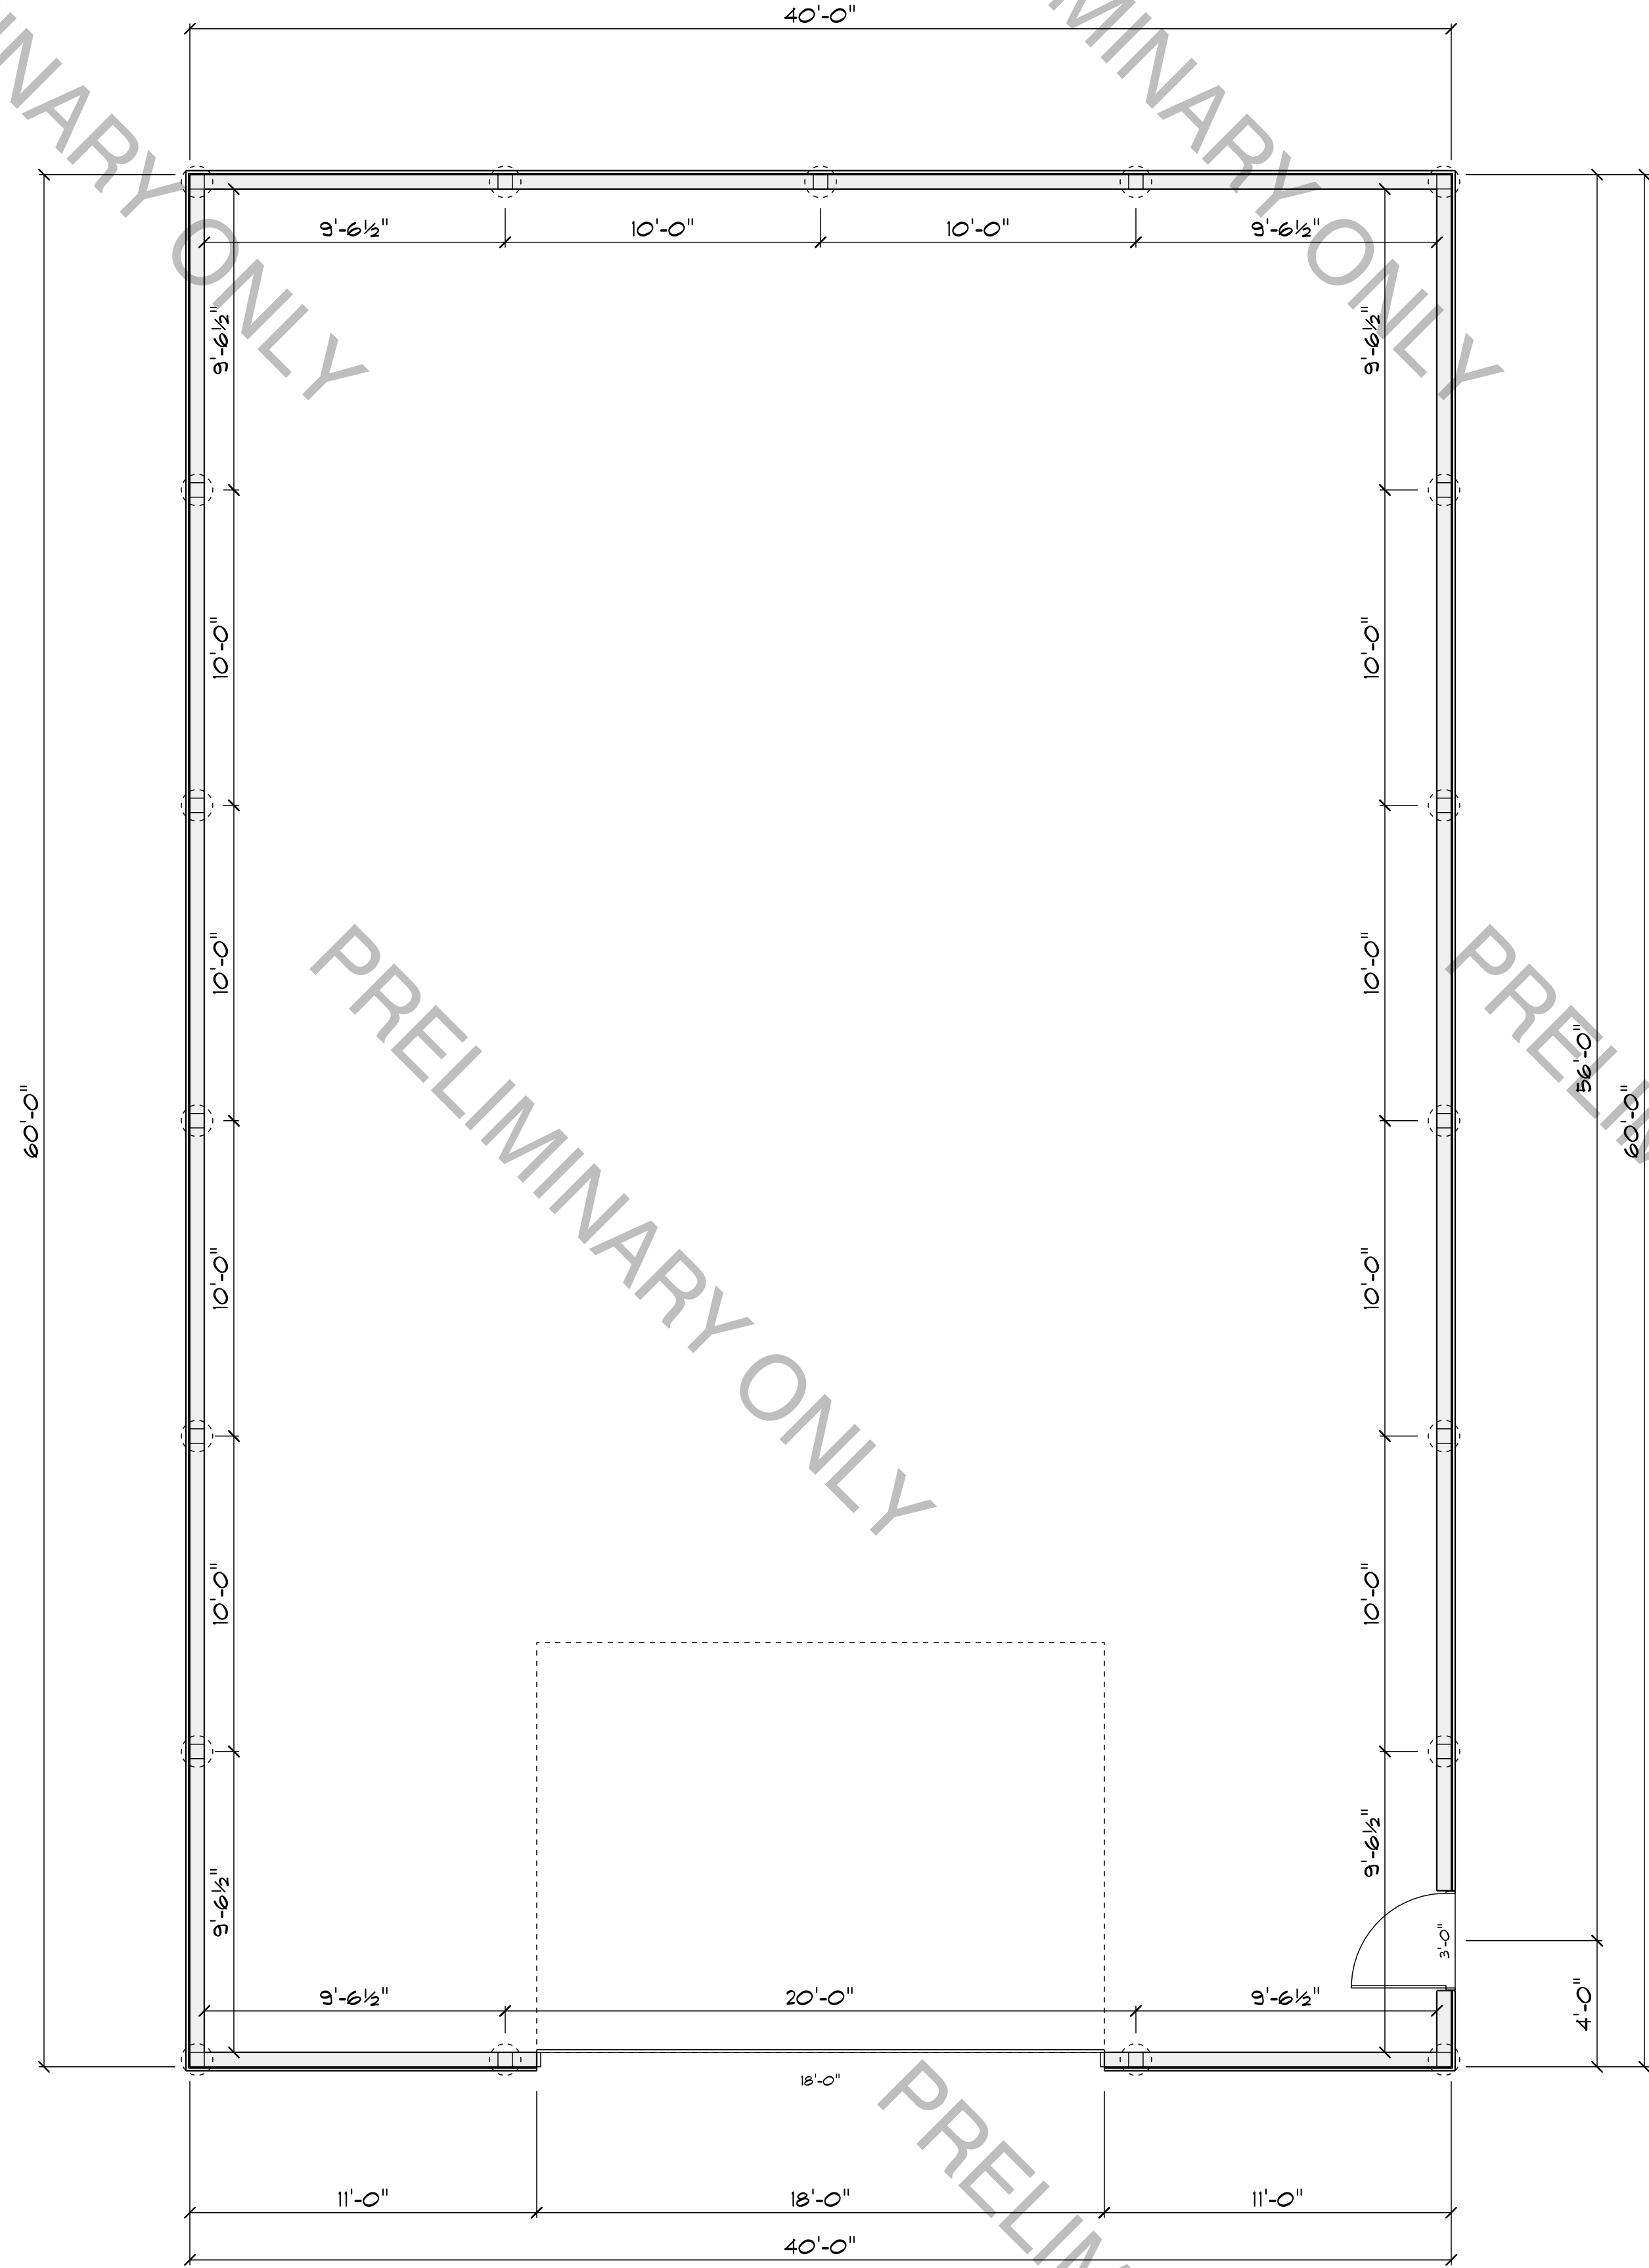

MAIN FLOOR
SCALE: 1/4" = 1'-0"

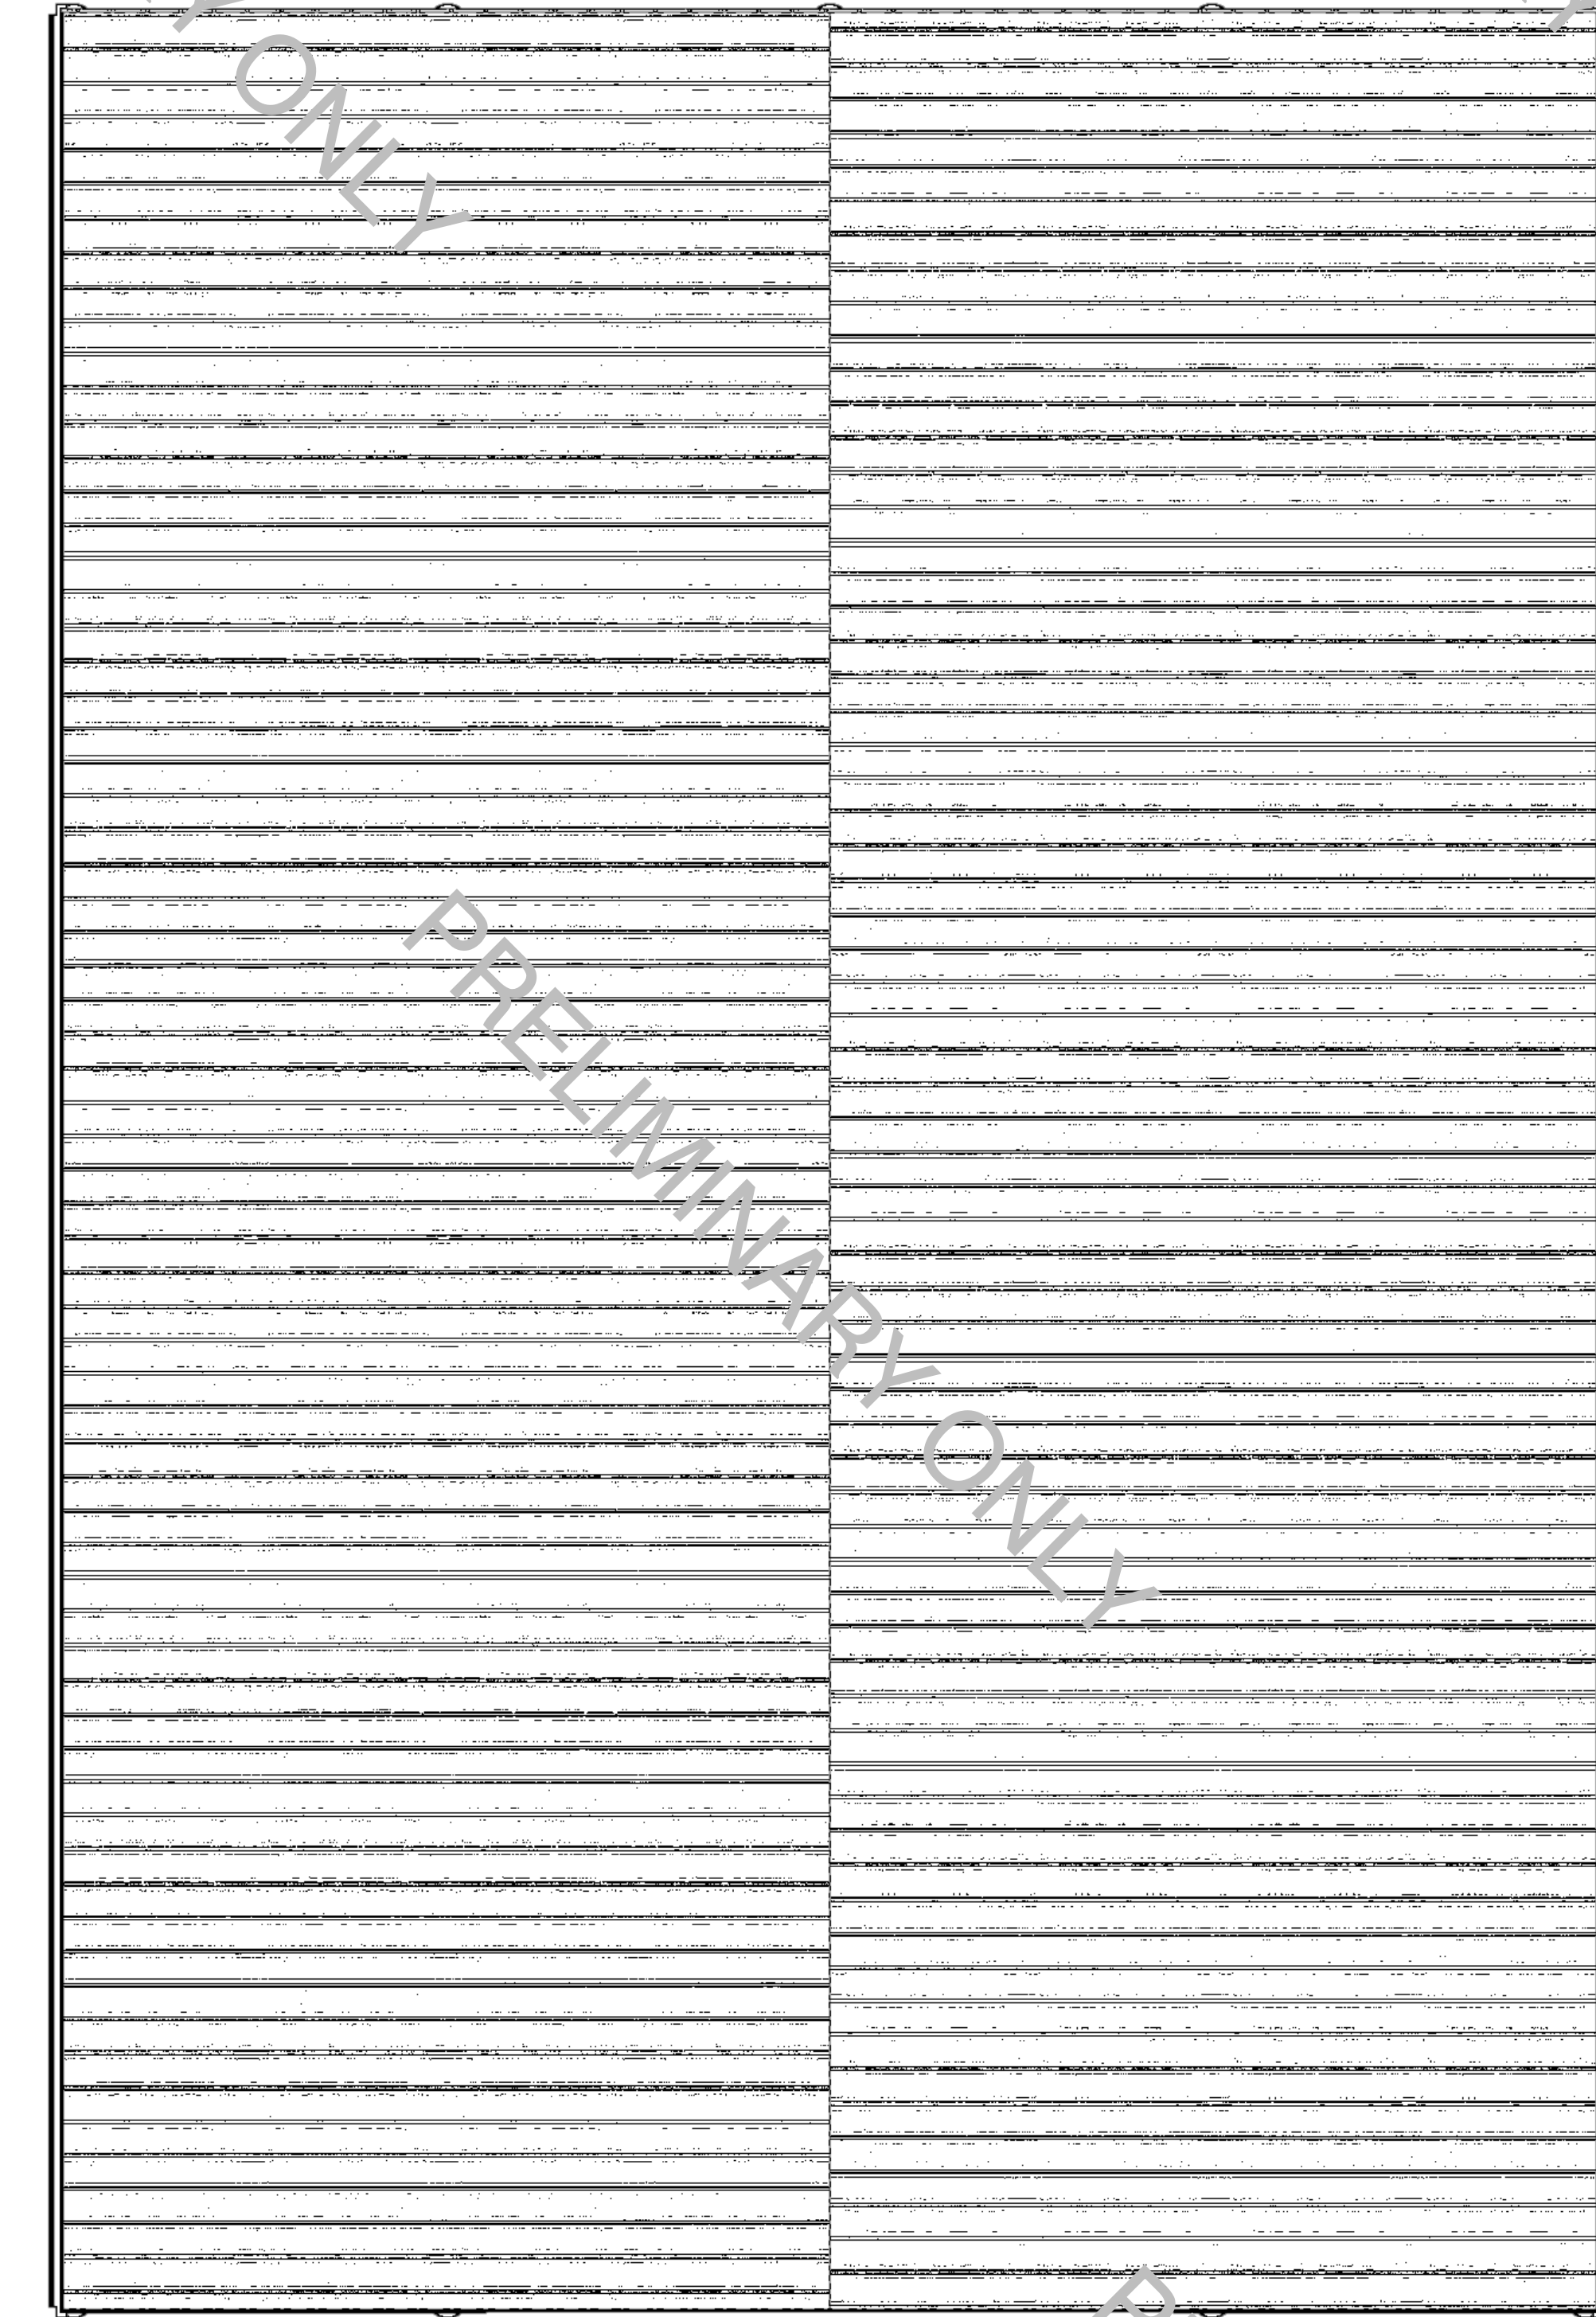

ROOF PLAN
SCALE: 1/4" = 1'-0"

ROOF NOTES:
4/12 PITCH
NO OH

THESE PLANS ARE BEING FURNISHED BY SPAIN & ROSE LUMBER COMPANY BY DRAFTSMAN WHO ARE NOT LICENSED ARCHITECTS OR ENGINEERS. CONSTRUCTION FROM THESE PLANS SHOULD NOT BE UNDERTAKEN WITHOUT THE ASSISTANCE OF A LICENSED PROFESSIONAL ARCHITECT. SPAIN & ROSE LUMBER COMPANY SHALL NOT BE RESPONSIBLE FOR ANY ERRORS OR OMISSIONS IN THESE PLANS. CONTRACTOR AND/OR OWNER SHALL ASSUME FULL LIABILITY FOR ACTUAL FIELD DIMENSIONS, DETAILS, CONSTRUCTION TECHNIQUES, AND STRUCTURAL REQUIREMENTS CONFORMING TO ALL STATE AND LOCAL CODES AND ORDINANCES. SPAIN & ROSE LUMBER CO. ACCEPTS NO LIABILITY FOR ANY DAMAGES OR INJURIES TO PERSONS OR PROPERTY THAT MAY BE CAUSED BY THE USE OF THESE PLANS. NO WARRANTIES HAVE BEEN PROVIDED, EXPRESS OR IMPLIED, AND SPAIN & ROSE LUMBER CO. DISCLAIMS ANY AND ALL CLAIMS FOR FAULTY WORKMANSHIP.



DATE: Tuesday, May 13, 2025
DRAWN BY: KRISTELLE VANDERBEEK
SALESMAN: KJ

THE DESIGNS, SPECIFICATIONS, AND PLANS REPRESENTED HEREIN ARE THE PROPERTY OF SPAIN & ROSE LUMBER COMPANY. NO PART OF THESE PLANS SHALL BE REPRODUCED, COPIED, OR TRANSMITTED IN ANY FORM OR BY ANY MEANS, ELECTRONIC OR MECHANICAL, WITHOUT THE WRITTEN PERMISSION OF SPAIN & ROSE LUMBER CO.

SPAHN & ROSE - DEWITT, IA
CLINTON CO. CONS. - EDEN VALLEY
MAIN FLOOR AND ROOF PLAN

SCALE: 1/4" = 1'-0"
PAGE: 2 OF 2